


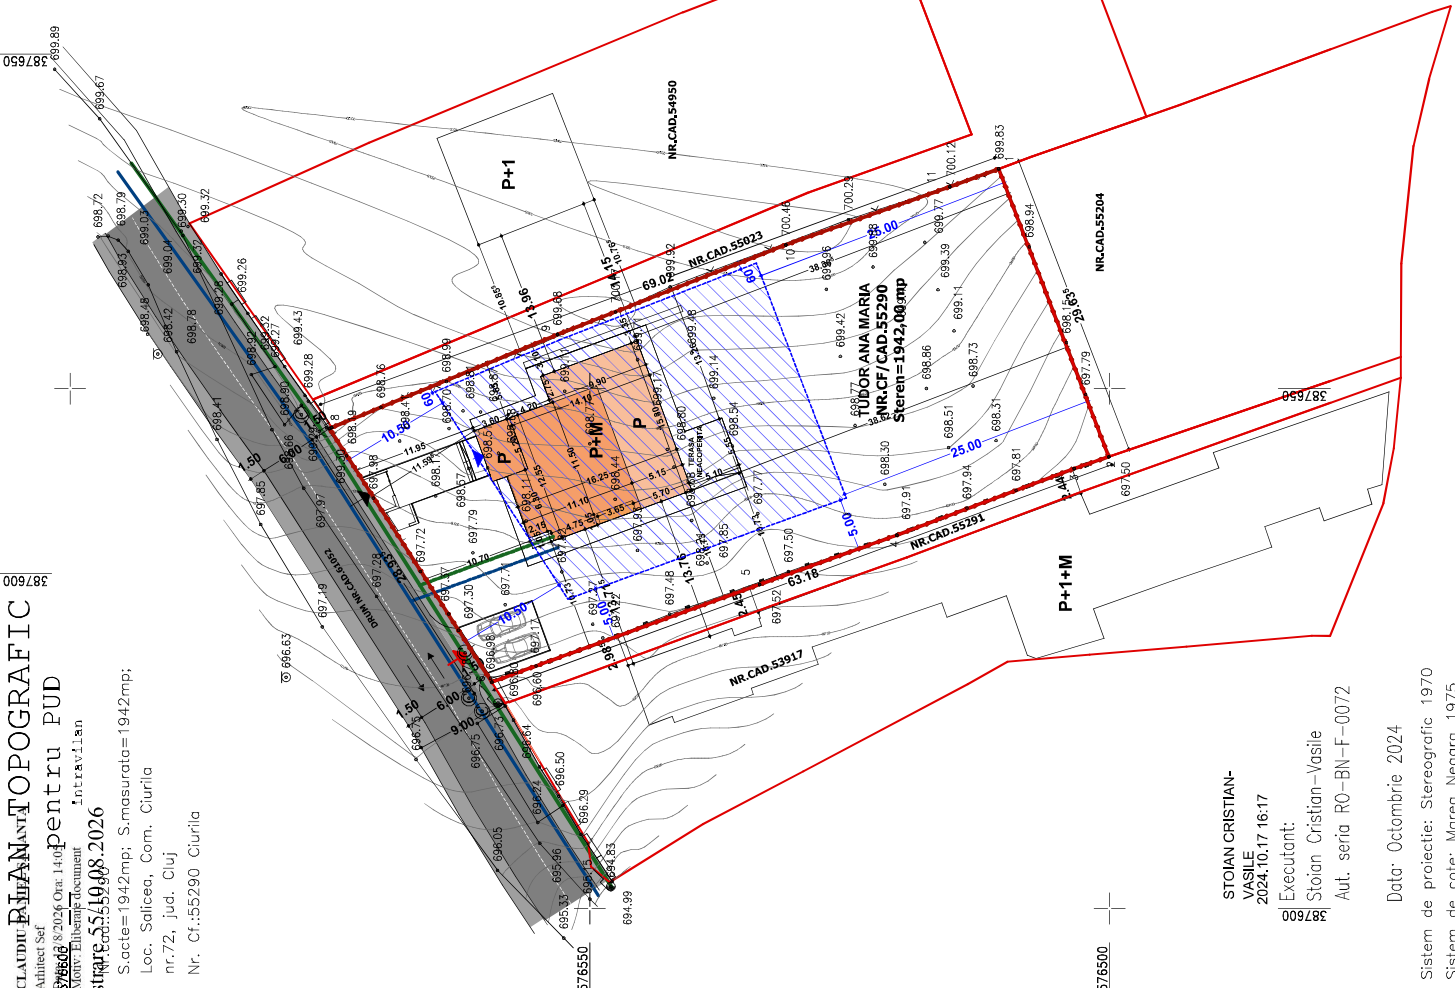

LAUDĂRIE
TOPOGRAFIC
pentru PUD
Intervallan
rare 55/19.08.2026
S.acte=1942mp; S.masurata=1942mp;
Loc. Salicea, Com. Ciurila
nr.72, jud. Cluj
Nr. Cf.:55290 Ciurila



387750

LIMITE

	ZONA STUDIATA
LIMITA ZONEI REGLEMENTATE	
PARCELA STUDIATA CADASTRATA	
PARCELE UTR CADASTRATE	

REGLEMENTARI

PERIMETRU CONSTRUIBIL	CONSTRUCTIE
-----------------------	-------------

RETELE EDILITARE

RETELE EDILITARE ESISTENTE

CONDUCTA ALIMENTARE CU APA

RETEA DE ELECTRICITATE

RETELE EDILITARE PROPUSE

BRANSAMENT ALIMENTARE CU APA

BRANSAMENTI DE ELECTRICALITÀE

576550

ADS STUDIO
ADS STUDIO PROIECTARE S.R.L.
J12/1804/2019 • C.U.I. 41030246
Jud. Cluj, România
www.adsstudio.ro



DAN STEFAN
 ADACE
 6276
 DIN ROMANIA
 ADRESA DE DESTINATIE
 CALISTOULI, ROMANIA

Oana-Elena Semnat digital de Oana-Elena Selegan

Seleqean Data: 2024.11.13

13:36:02 +02'00"

576500

STOIAN CRISTIAN-

VASILE

2024.10.17 16:17

Executant:

Stoian Cristian-Vasile

צנחנים : 1947-1948

Data: October 2024

Sistem de proiectie: Stereografic 1970

Cistom do gato: *Morax Nucleus* 1975[illegible]